




General arrangement
Profile view

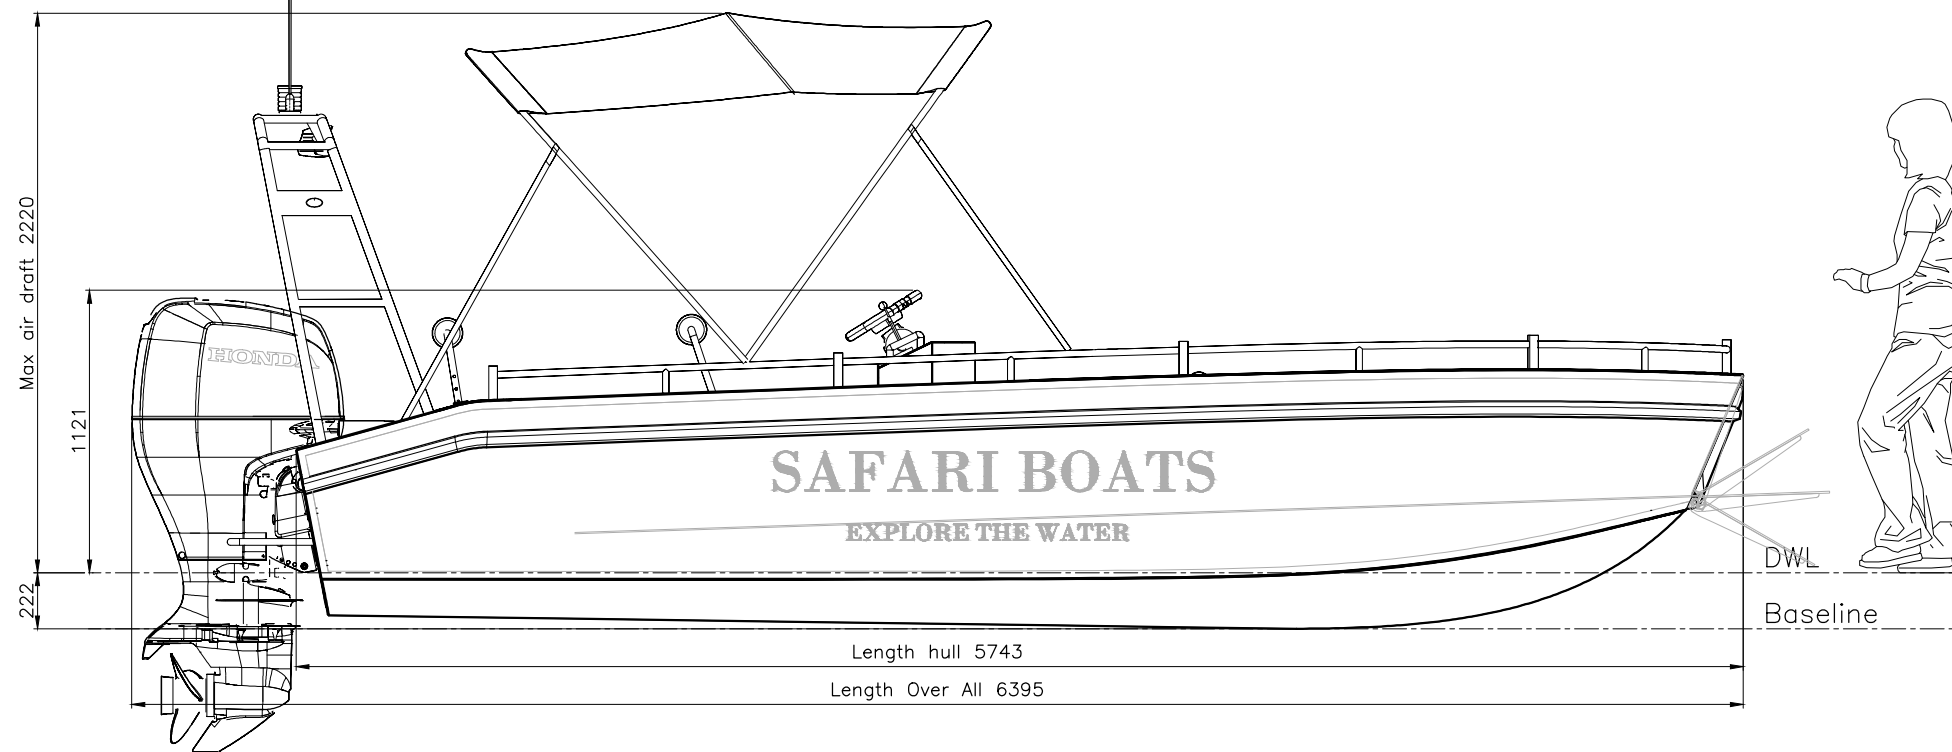

General arrangement
Front view

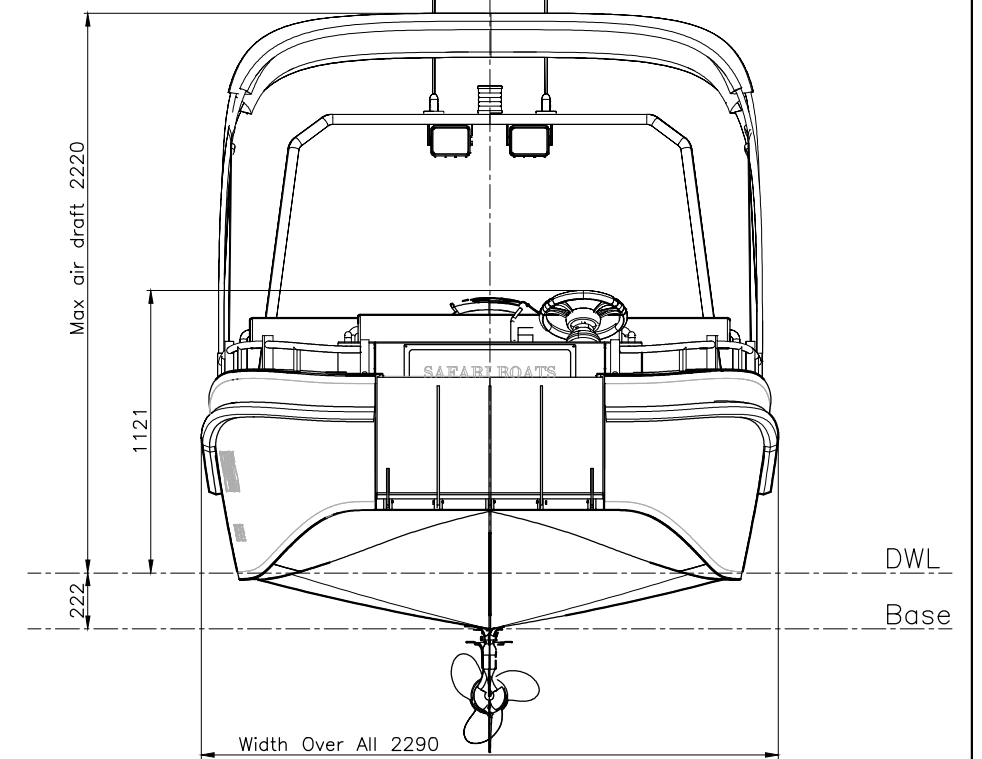

General arrangement
Profile view

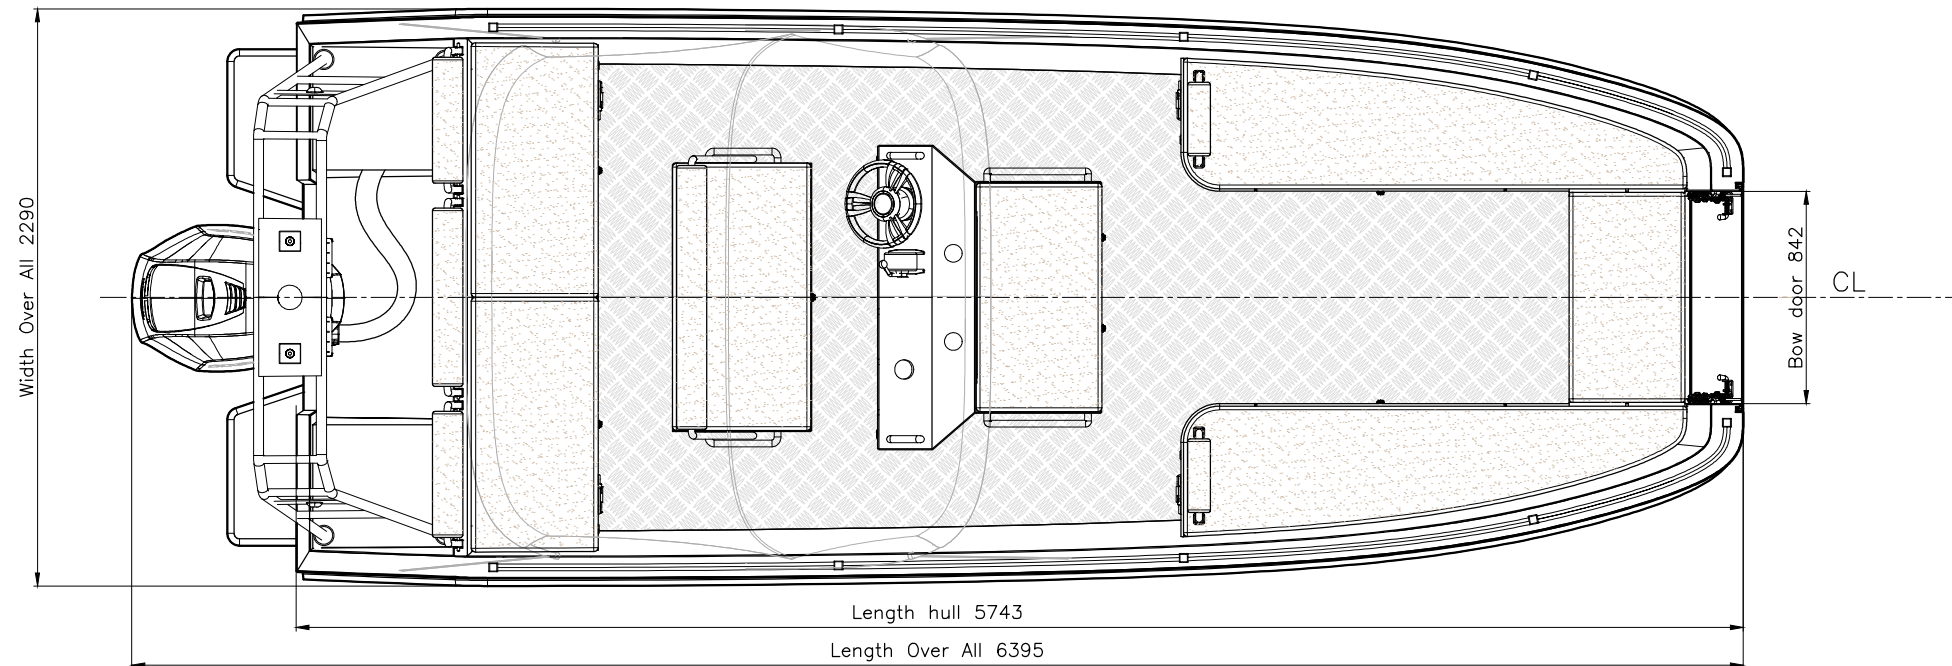

WIJK YACHT CREATION B.V.
 Harbour Business Center
 Dr. Lelykade 22A, 2583 CM, The Hague, (NL)
 T +31(0)70 4 16 17 28,
 E info@yachtcreation.com,
 I www.yachtcreation.com

Dwg name:
 400 - General arrangement.dwg

Paper size: A3

Scale: 1:30

Date: 17-09-2021

Project name:
 2000 - Safariboats

Title: General Arrangement

Drawn: B. van der Wijk

Sheet: 1-1